



木々の合間を縫う


- ブナ林の中で週末を過ごすための家 -

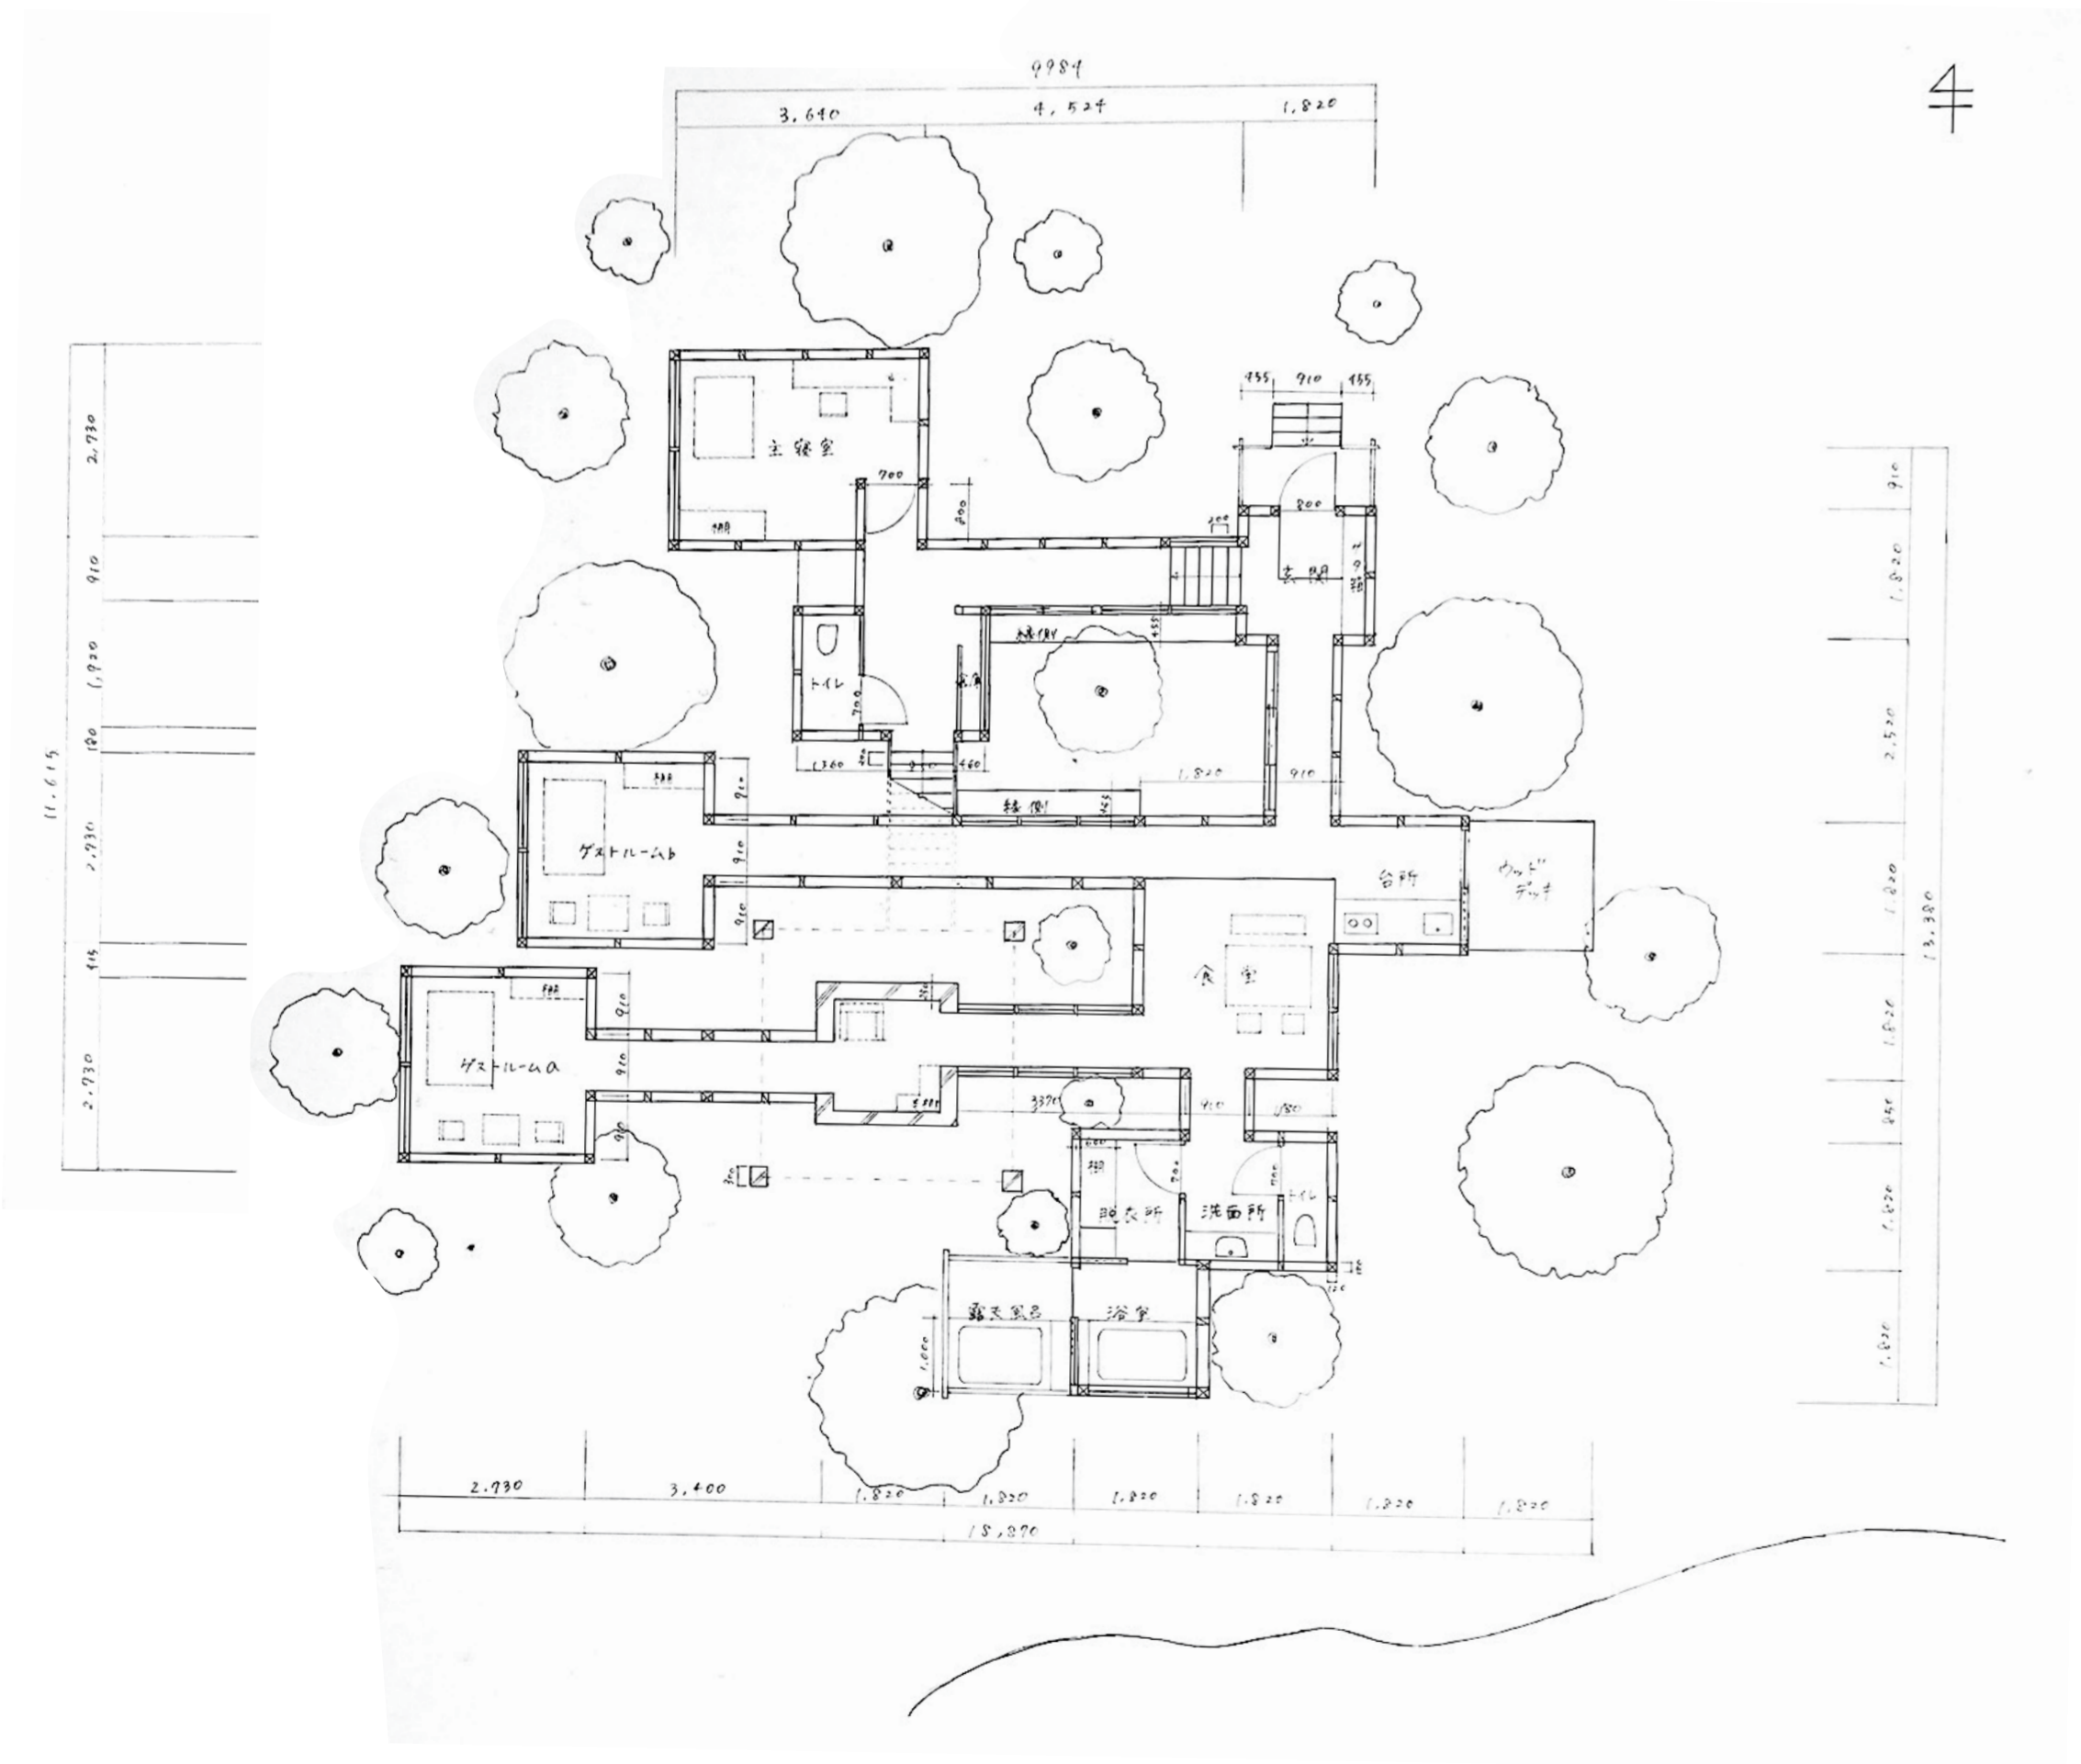


1 階平面図 1/100

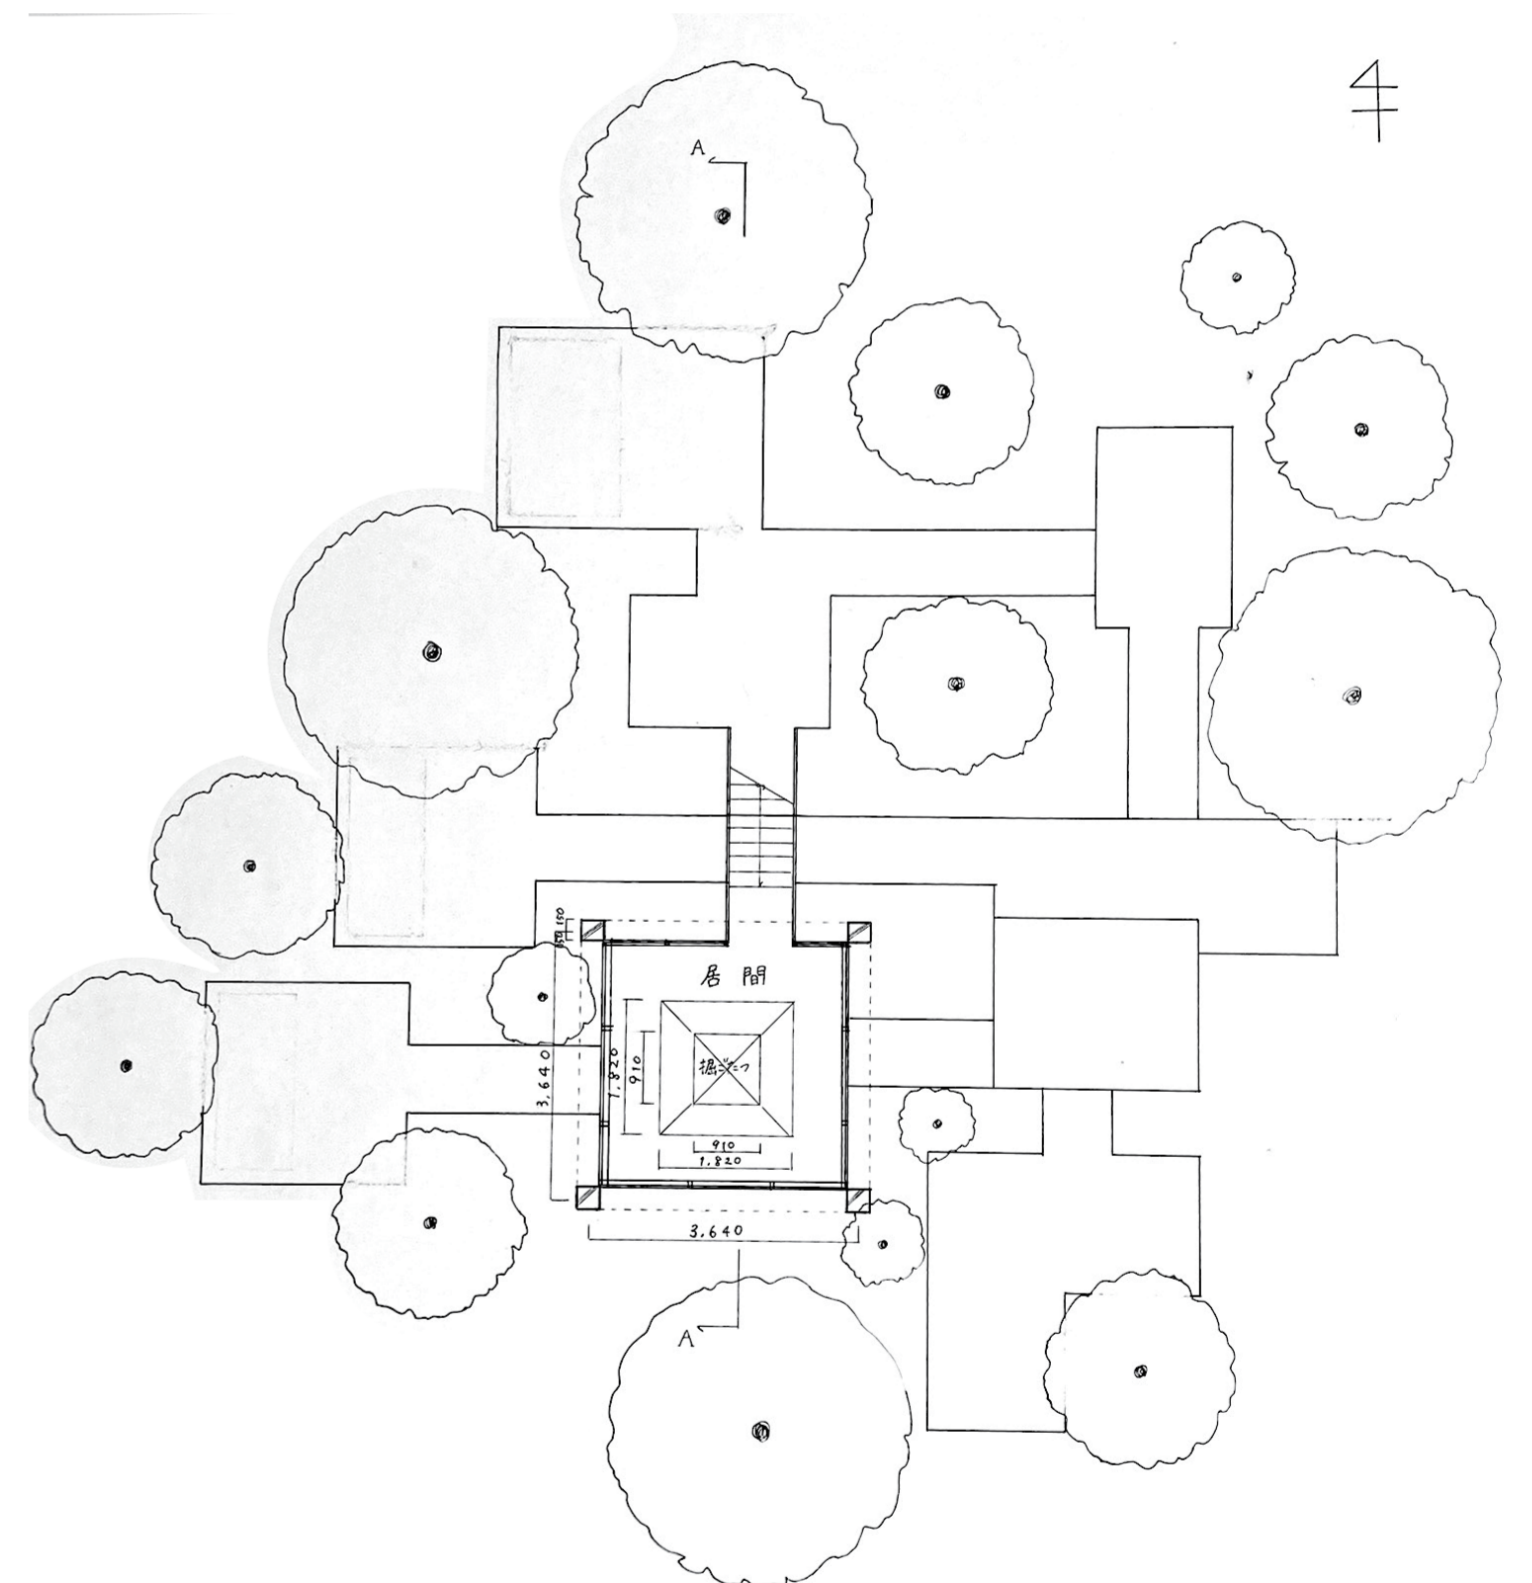


2 階平面図 1/100

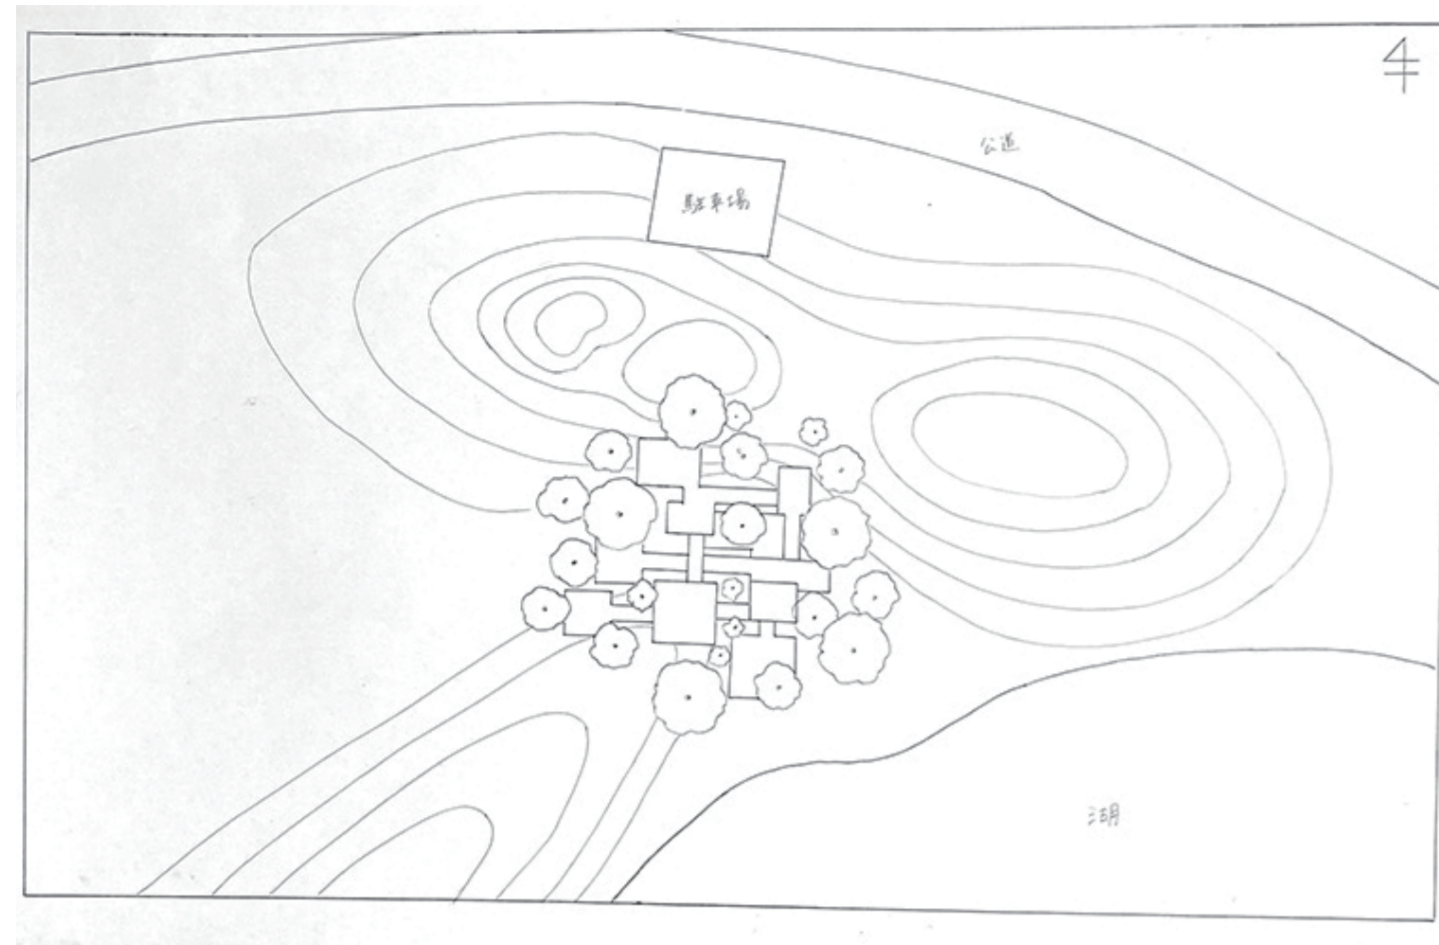


配置図 1/400

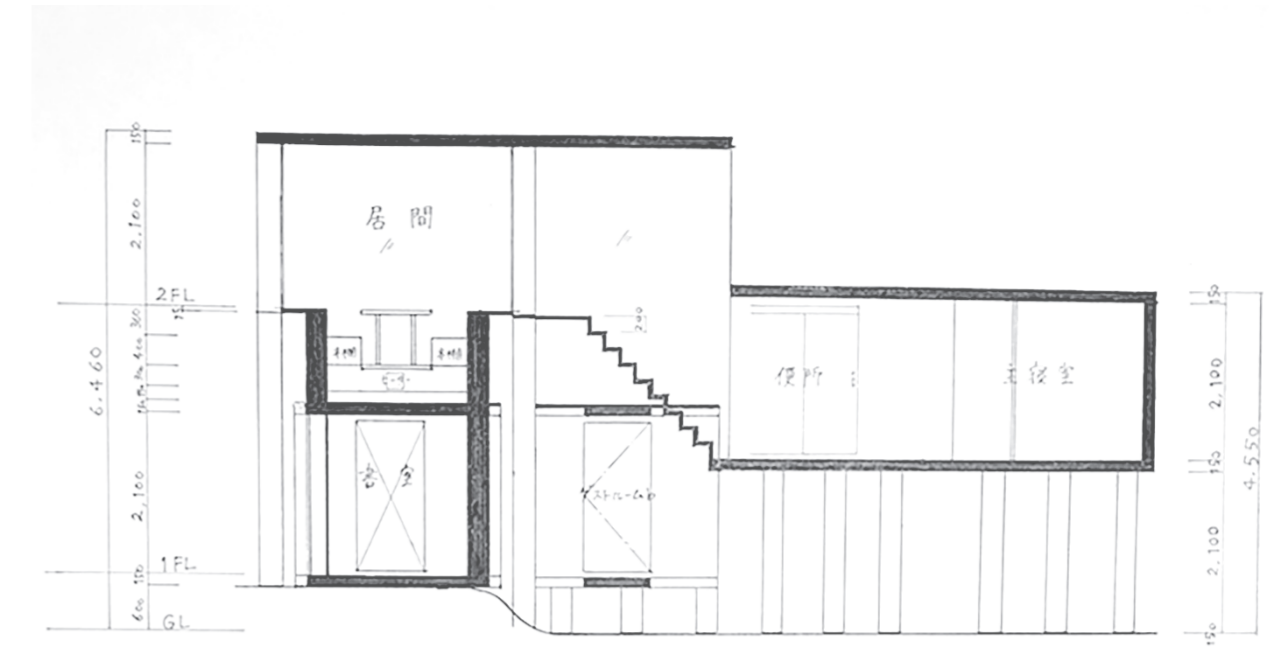


A-A 断面図 1/100

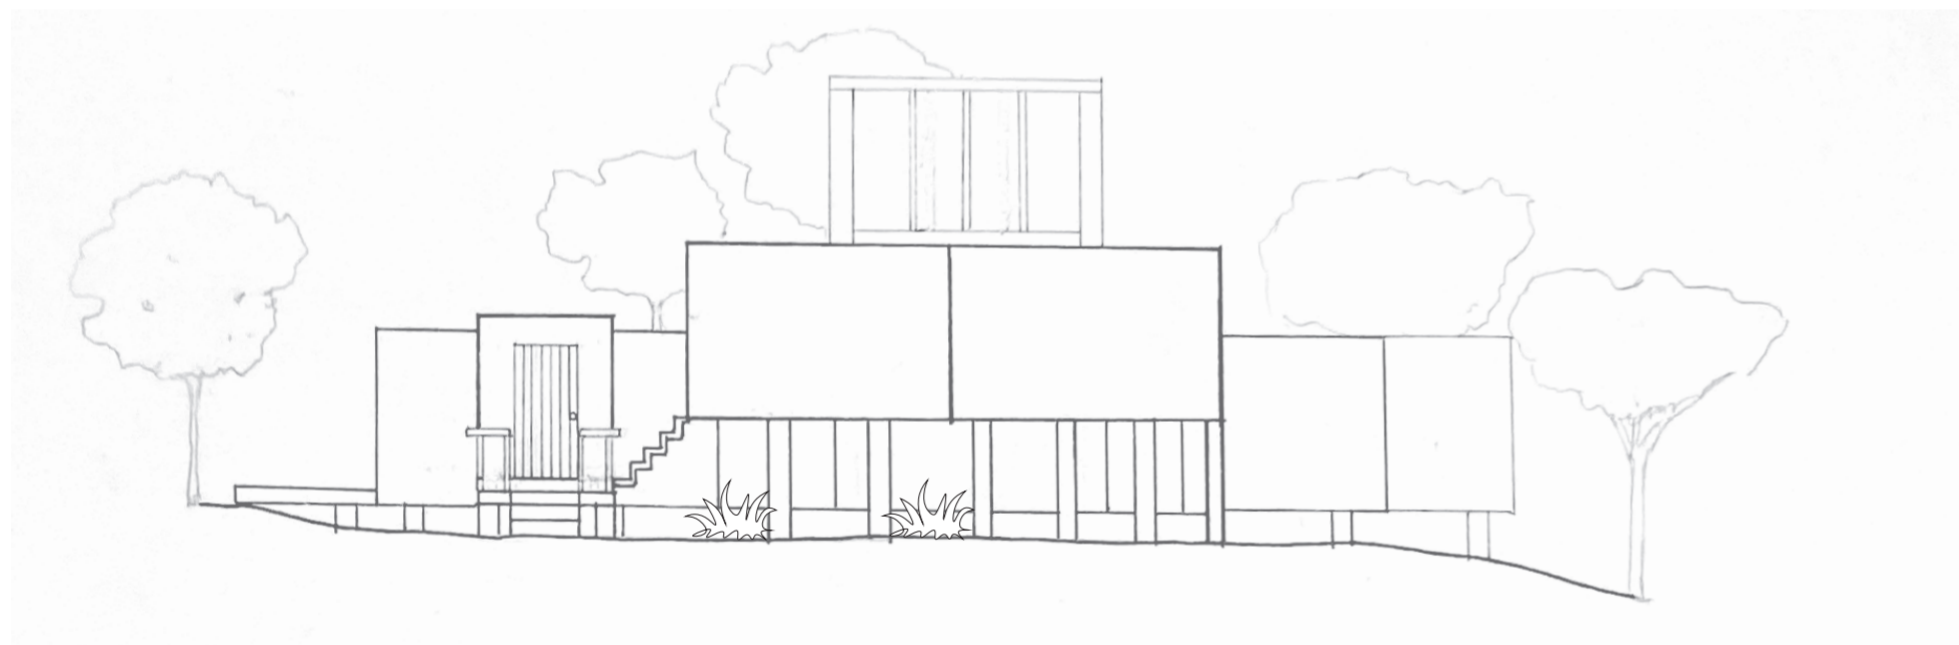


北立面図 1/100

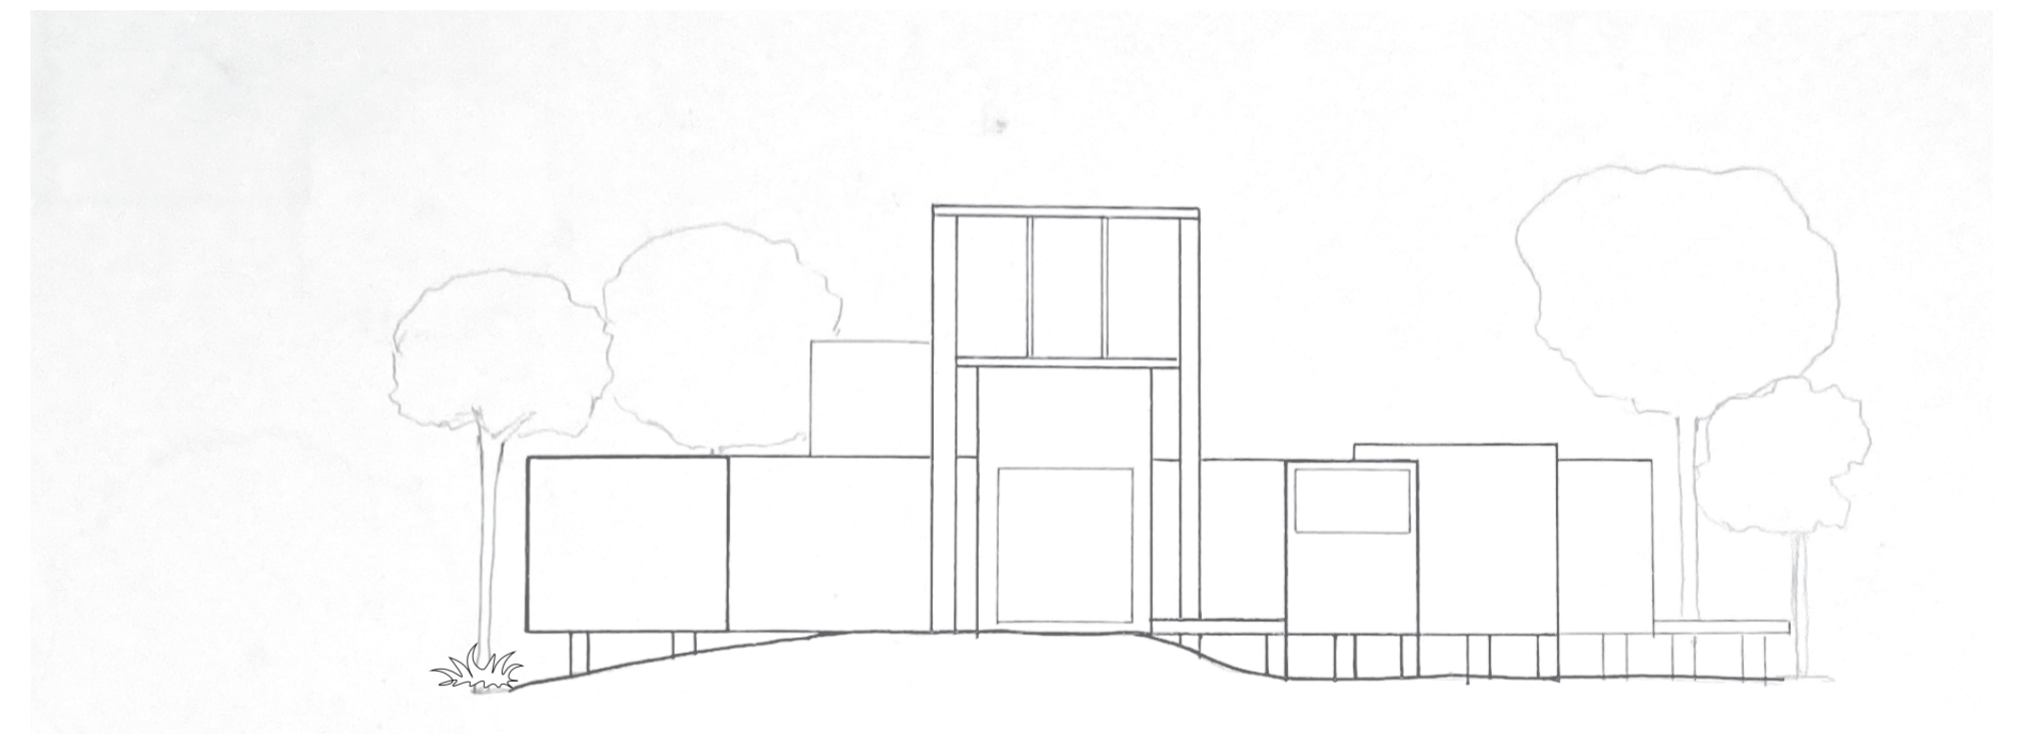

南立面図 1/100

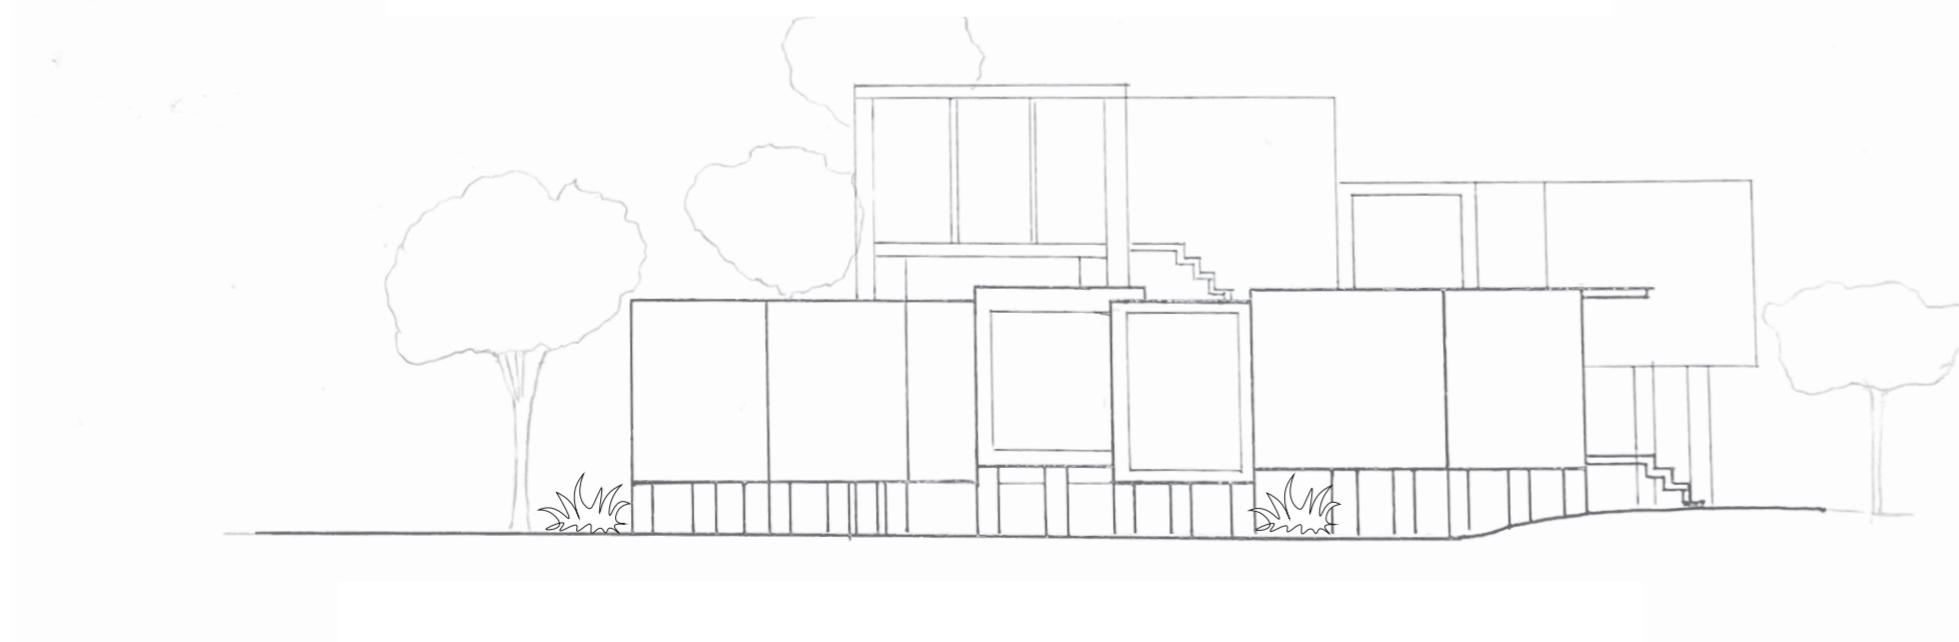

東立面図 1/100

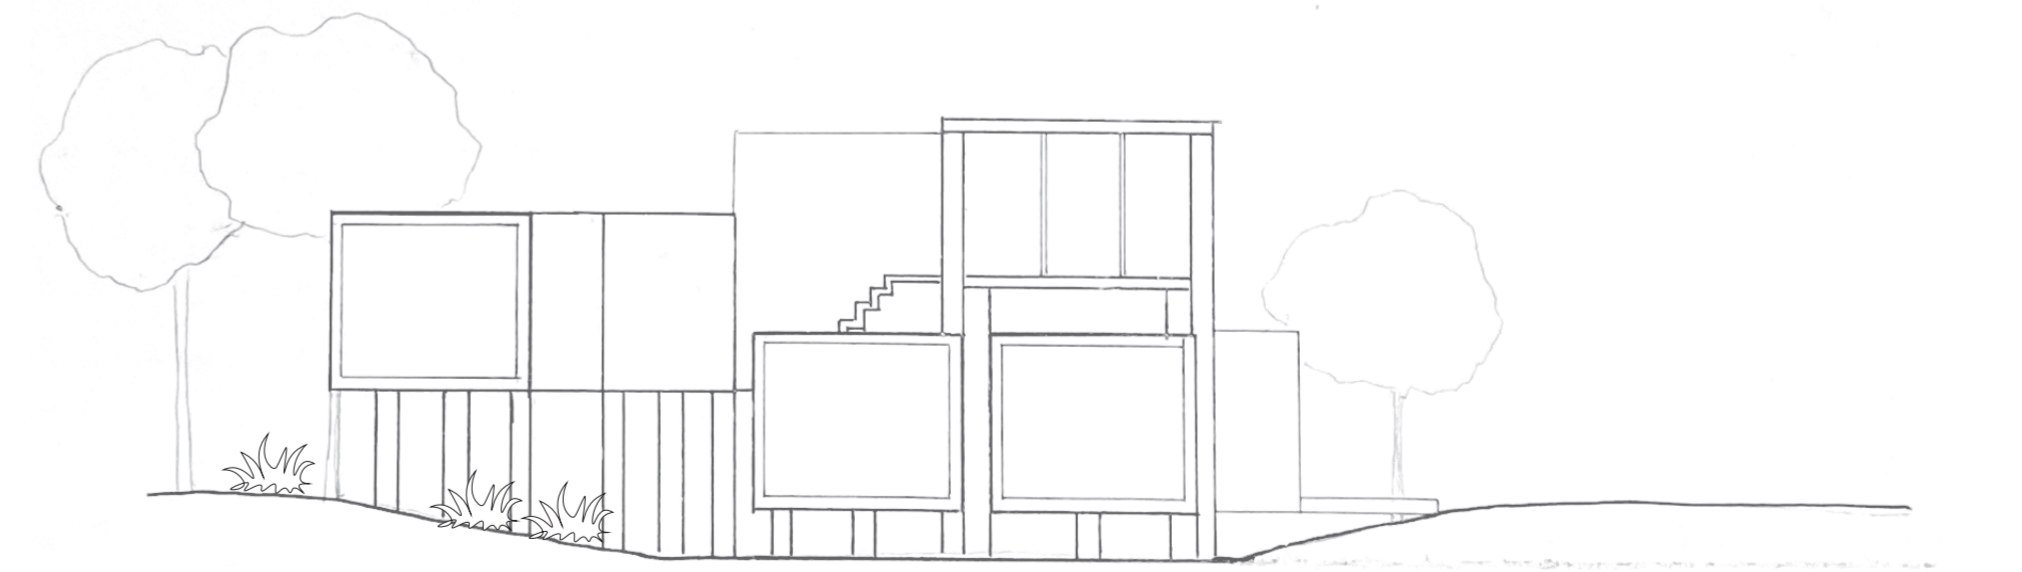

西立面図 1/100